


Rooms not designated with a proposed use will maintain their current use.

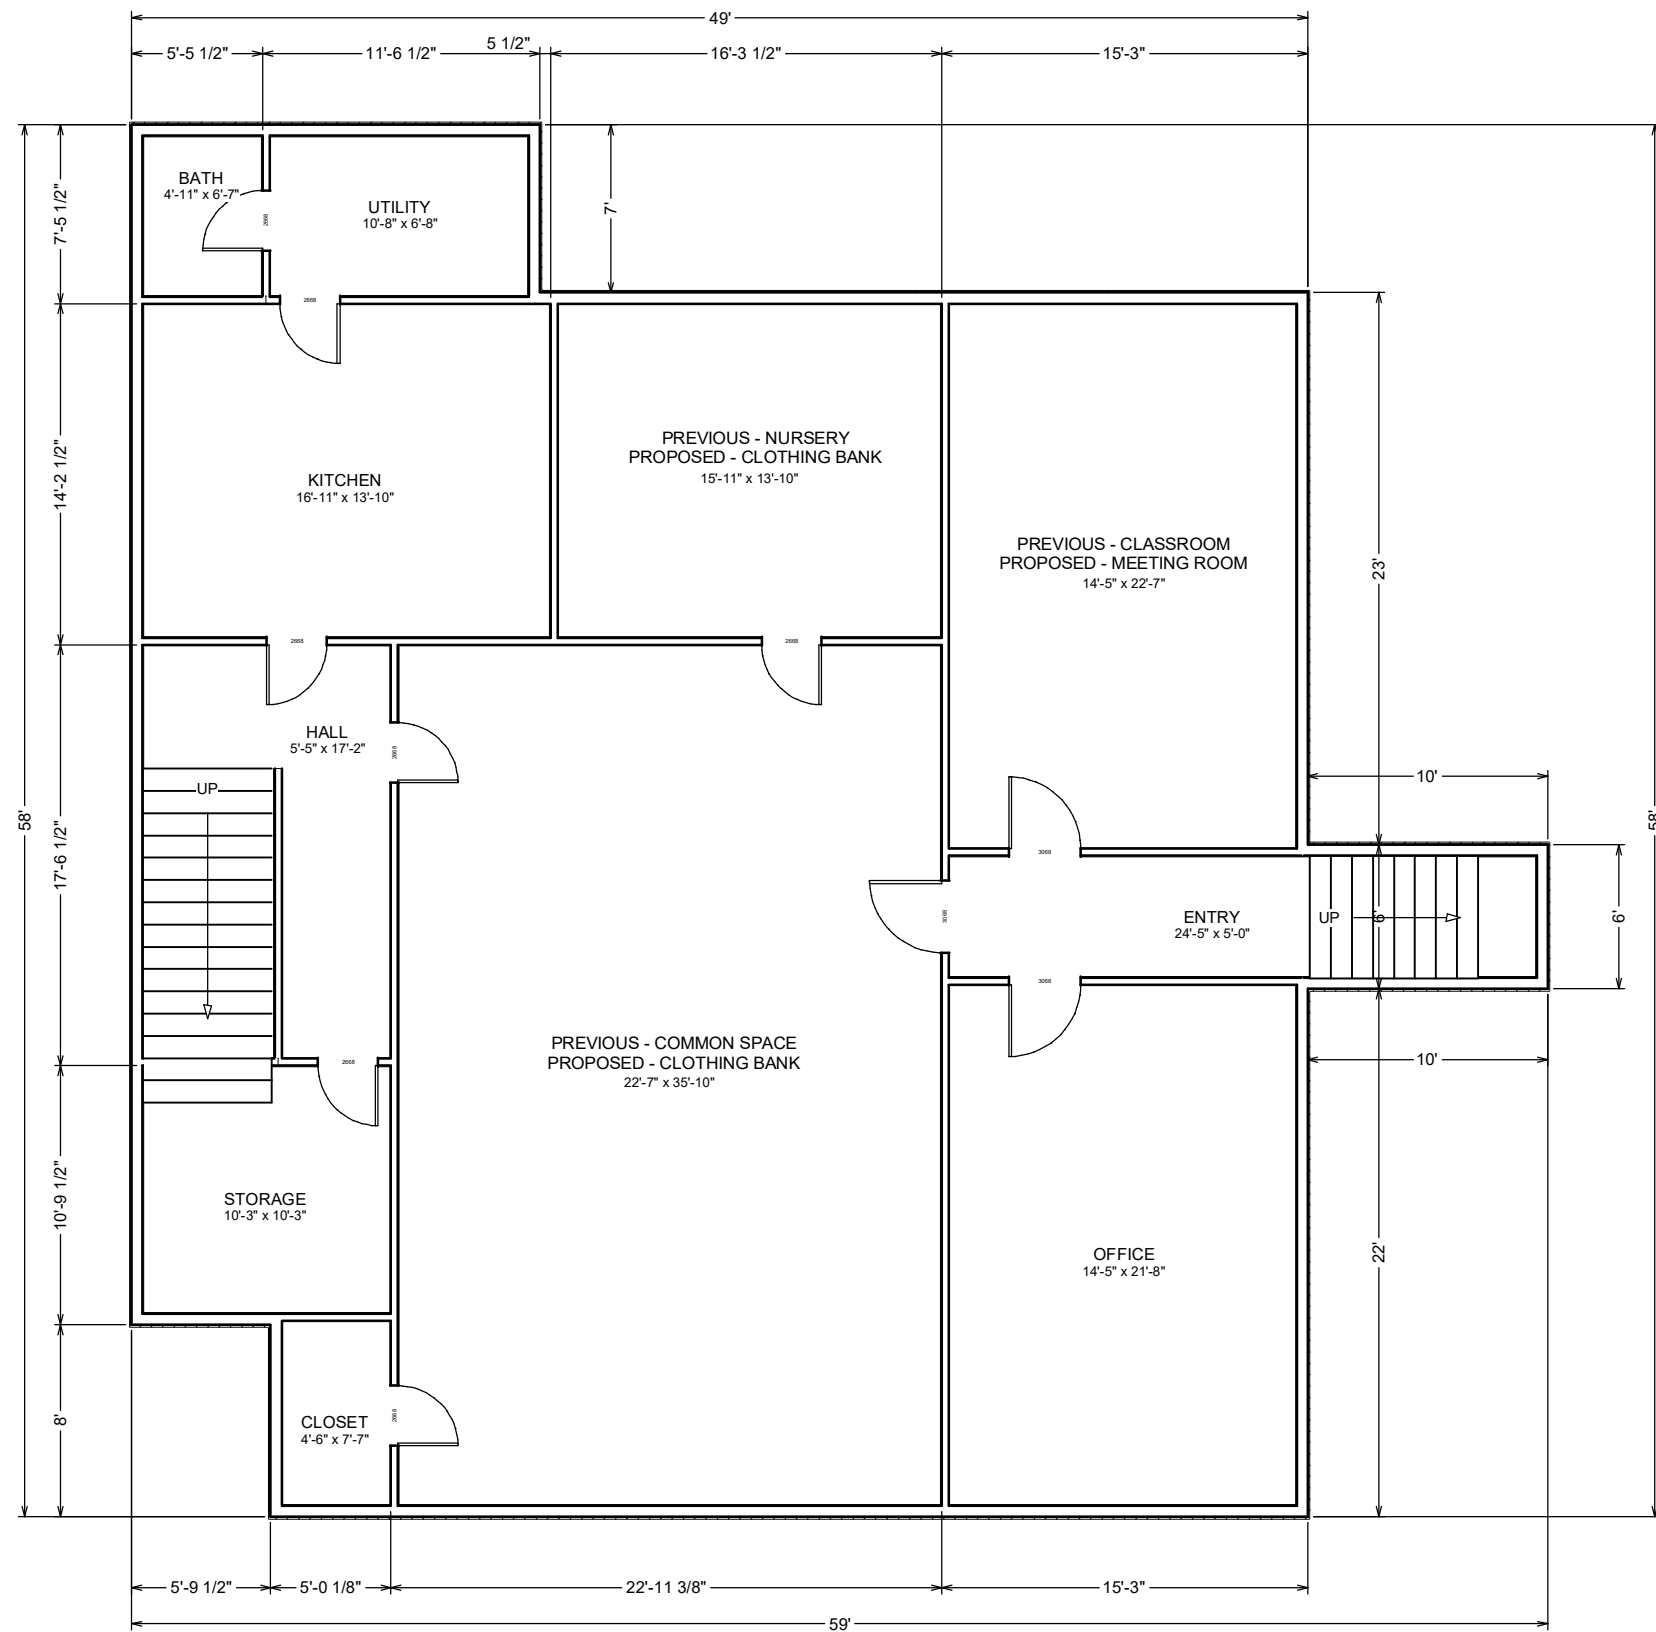

Rooms not designated with a proposed use will maintain their current use.

PROPERTY OWNER:
Community Assistance
Program

PROJECT DESCRIPTION:
Floor Plan
Basement

PROJECT ADDRESS:
508 G Street

SCALE:
1/8" = 1'

3